


#7 FLAMINGO RD  
INSTALL UNDERDRAIN  
(ON FALCON RD)  
\*THIS WORK TO BE CONSTRUCTED  
IN FALL 2018

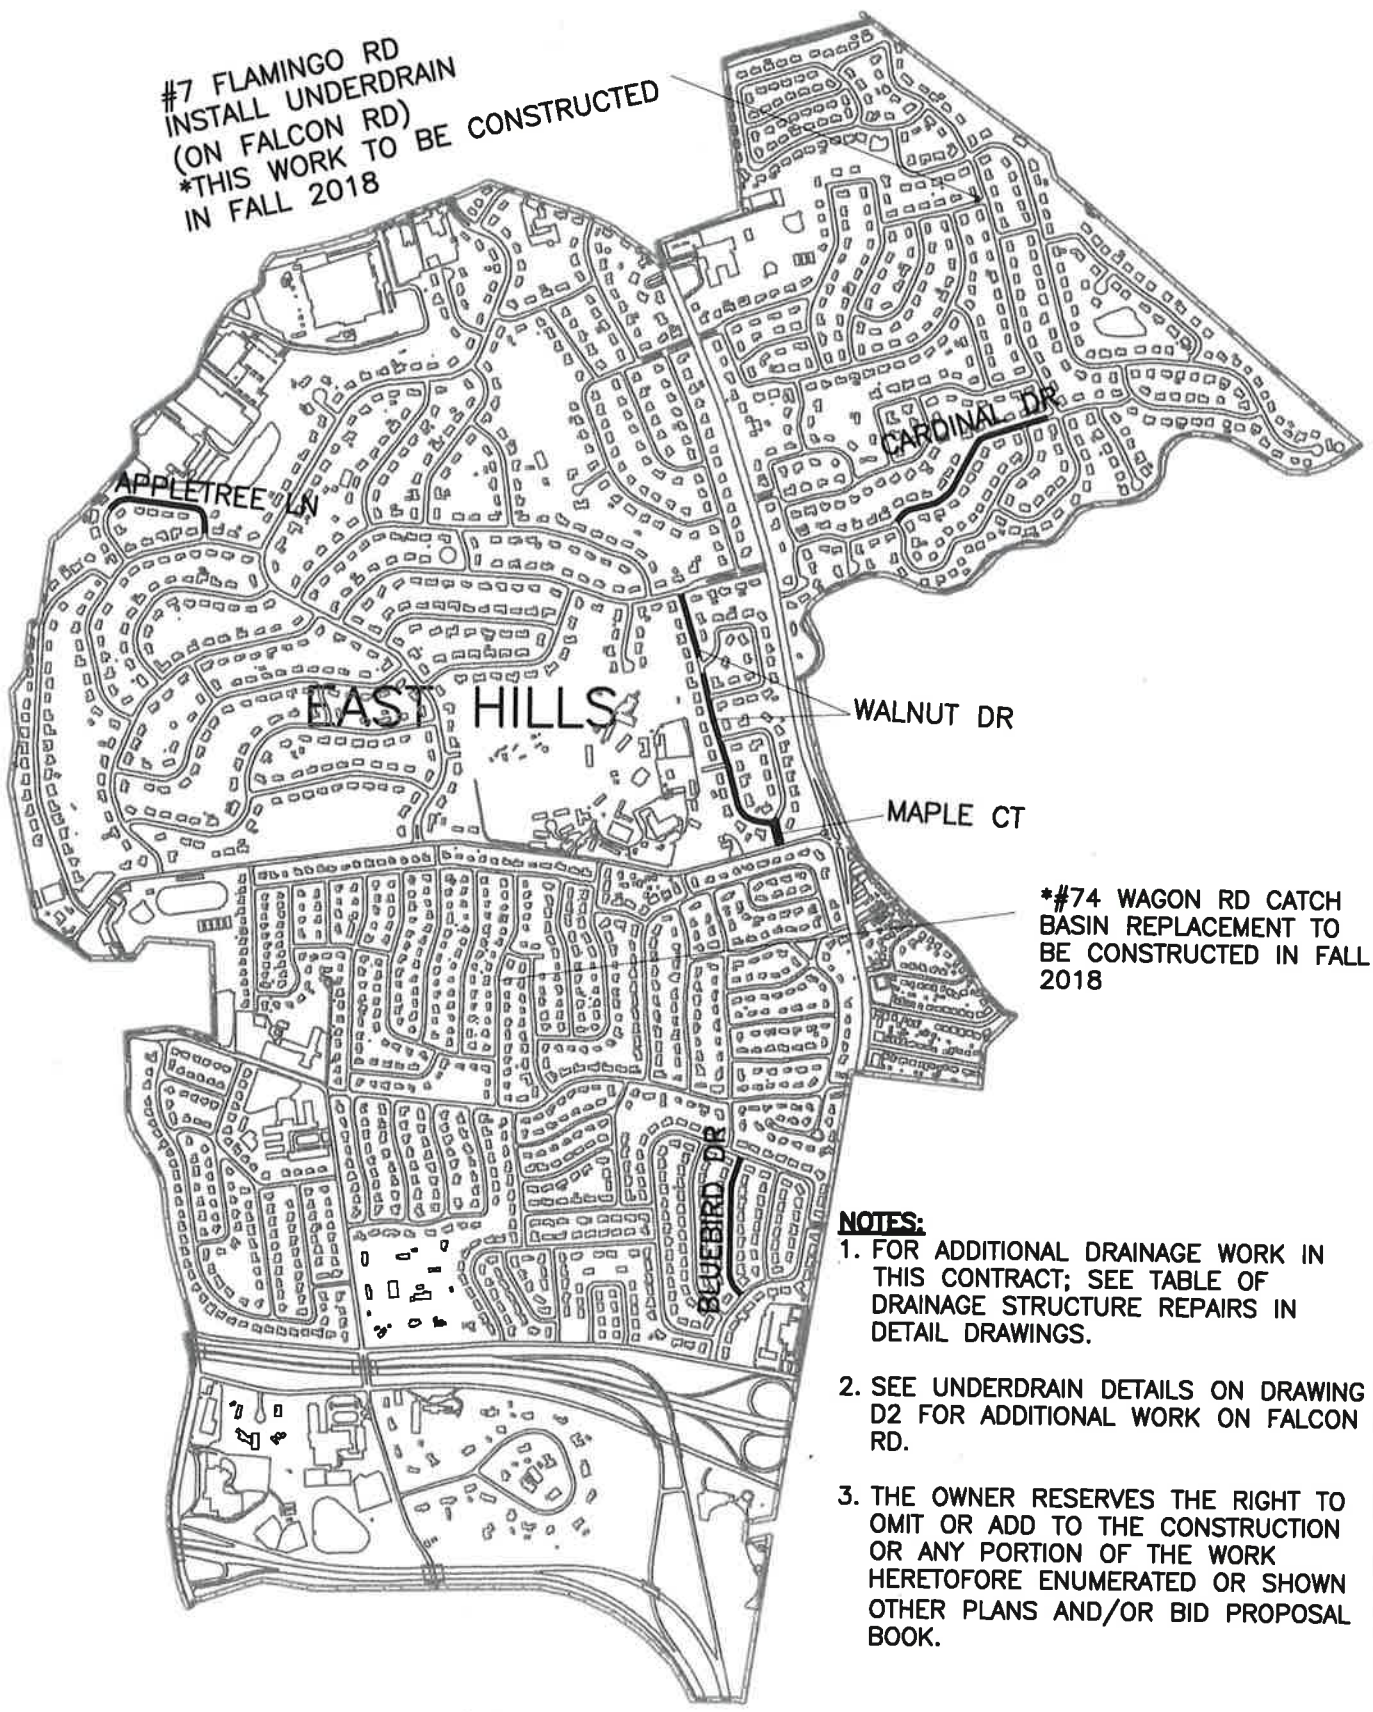

\*#74 WAGON RD CATCH  
BASIN REPLACEMENT TO  
BE CONSTRUCTED IN FALL  
2018

**NOTES:**

1. FOR ADDITIONAL DRAINAGE WORK IN THIS CONTRACT; SEE TABLE OF DRAINAGE STRUCTURE REPAIRS IN DETAIL DRAWINGS.
2. SEE UNDERDRAIN DETAILS ON DRAWING D2 FOR ADDITIONAL WORK ON FALCON RD.
3. THE OWNER RESERVES THE RIGHT TO OMIT OR ADD TO THE CONSTRUCTION OR ANY PORTION OF THE WORK HERETOFORE ENUMERATED OR SHOWN OTHER PLANS AND/OR BID PROPOSAL BOOK.



DVIRKA  
AND  
BARTILUCCI  
CONSULTING ENGINEERS

A DIVISION OF D&B ENGINEERS AND ARCHITECTS, P.C.

INCORPORATED VILLAGE OF EAST HILLS  
**2018/2019 ROADWAY AND DRAINAGE  
IMPROVEMENTS PROGRAM  
LOCATION MAP**

APPENDIX A

D&B No. 5242